



# DIVERSION ROUTE AND CLOSURE AREA

SCALE - N.T.S

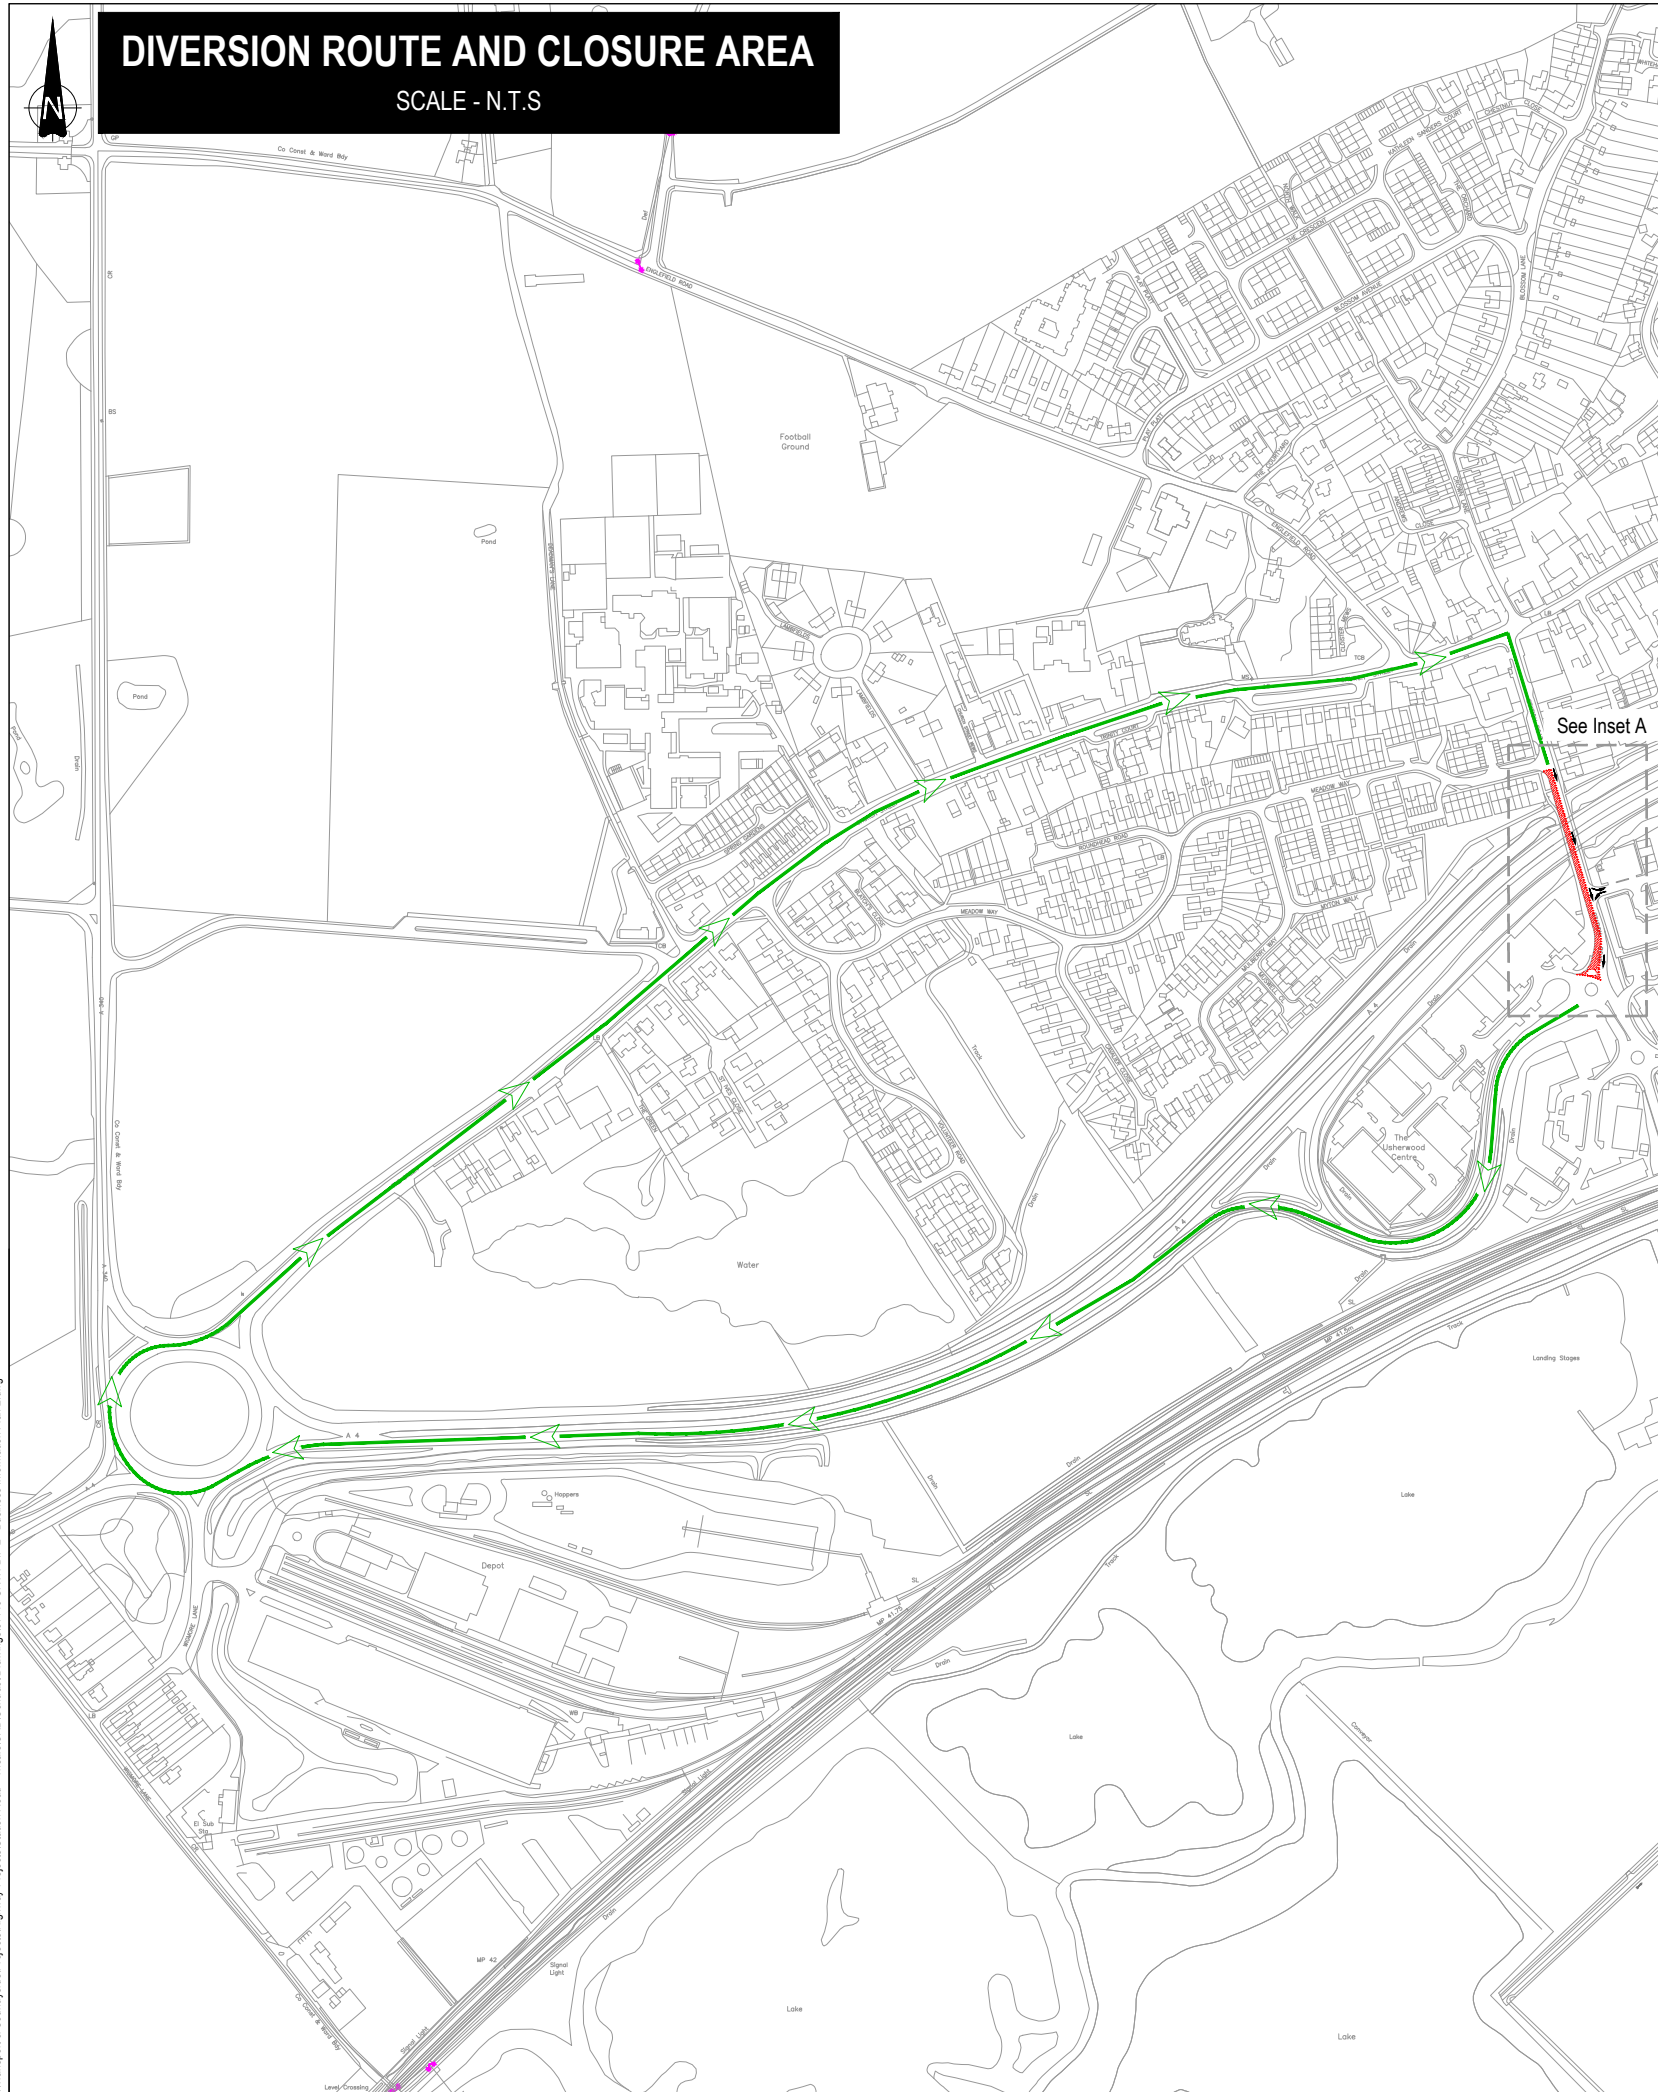




# INSET A

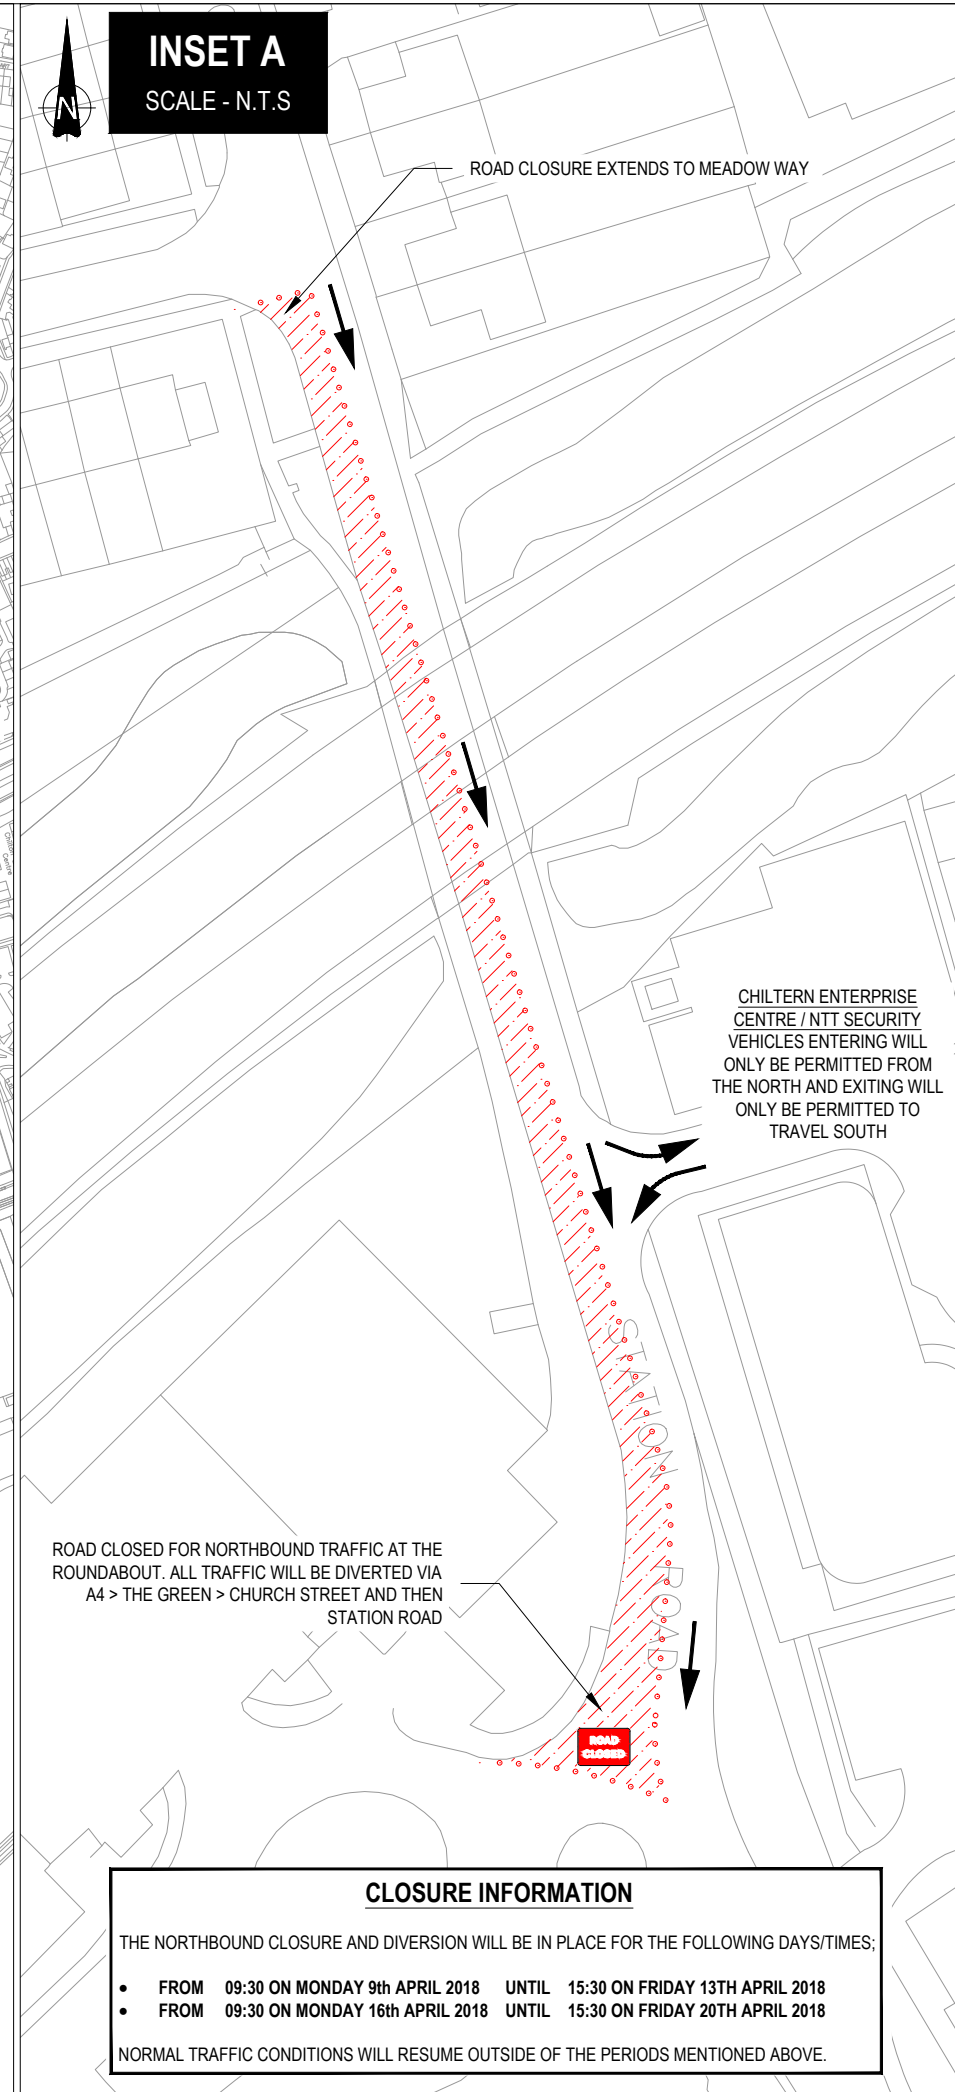SCALE - N.T.S



## KEY

-  NORTHBOUND LANE CLOSURE AREA
-  TRAFFIC FLOW DIRECTION DURING CLOSURE
-  DIVERSION ROUTE

## NOTES

- 1) DO NOT SCALE FROM THIS DRAWING.
- 2) ALL DIMENSIONS ARE SHOWN IN METRES UNLESS SHOWN OTHERWISE.

ROAD CLOSED FOR NORTHBOUND TRAFFIC AT THE ROUNDABOUT. ALL TRAFFIC WILL BE DIVERTED VIA A4 > THE GREEN > CHURCH STREET AND THEN STATION ROAD

CHILTERN ENTERPRISE CENTRE / NTT SECURITY VEHICLES ENTERING WILL ONLY BE PERMITTED FROM THE NORTH AND EXITING WILL ONLY BE PERMITTED TO TRAVEL SOUTH

### CLOSURE INFORMATION

THE NORTHBOUND CLOSURE AND DIVERSION WILL BE IN PLACE FOR THE FOLLOWING DAYS/TIMES:

- FROM 09:30 ON MONDAY 9th APRIL 2018 UNTIL 15:30 ON FRIDAY 13TH APRIL 2018
- FROM 09:30 ON MONDAY 16th APRIL 2018 UNTIL 15:30 ON FRIDAY 20TH APRIL 2018

NORMAL TRAFFIC CONDITIONS WILL RESUME OUTSIDE OF THE PERIODS MENTIONED ABOVE.



Transport and Countryside | Council Offices  
Market Street | Newbury | RG14 5LD

STATION ROAD THEALE -  
FOOTWAY IMPROVEMENTS

TRAFFIC MANAGEMENT -  
PLAN 2 OF 2

Date	Drawn By	Checked By	Paper Size	Drawing Scale
MAR 18	DW	JW	A3	N.T.S

81149/SRTH/BIP/2