

WEST BERKSHIRE DISTRICT COUICL
(VARIOUS ROADS, THEALE)
(20 M.P.H AND 30 M.P.H SPEED LIMIT) ORDER 2024

WEST BERKSHIRE DISTRICT COUNCIL in exercise of powers under Sections 84(1) and (2) of the Road Traffic Regulation Act 1984 ("the Act") and of all other enabling powers and after consultation with the Chief Officer of Police in accordance with Part III of Schedule 9 to the Act hereby makes the following order:-

1. This Order shall come into operation on the 11th day of October 2024 and may be cited as the **WEST BERKSHIRE DISTRICT COUNCIL (VARIOUS ROADS, THEALE) (20 M.P.H AND 30 M.P.H SPEED LIMIT) ORDER 2024**
2. No person shall drive any motor vehicle in any direction at a speed exceeding 20 M.P.H on the length of road specified in Schedule 1 to this Order
3. No person shall drive any motor vehicle in any direction at a speed exceeding 30 M.P.H on the length of road specified in Schedule 2 to this Order
4. Nothing in Articles 2 and 3 shall apply to any vehicle on an occasion when it is being used for fire brigade, ambulance or police purposes, if the observance of that provision would be likely to hinder the use of the vehicle for the purpose of which it is being used on that occasion
5. Nothing in Articles 2 and 3 shall apply to any vehicle or vehicles falling within regulation 3(4) of the Road Traffic Exemptions (Special Forces) (Variation and Amendment) Regulations 2011 if that vehicle or vehicles is/are being used in accordance with regulation 3(5) of those Regulations
6. The **ROYAL COUNTY OF BERKSHIRE (VARIOUS ROADS, THEALE) (40 MPH SPEED LIMIT) ORDER 1997** is revoked in its entirety
7. The **WEST BERKSHIRE DISTRICT COUNCIL (VARIOUS ROADS, THEALE) (20 MPH SPEED LIMIT) ORDER 2008** is revoked in its entirety
8. The **WEST BERKSHIRE DISTRICT COUNCIL (ENGLEFIELD ROAD AND NORTH STREET, THEALE) (30 MPH AND 40 MPH SPEED LIMIT) ORDER 2019** is revoked in its entirety

**SCHEDULE 1
IN THE PARISH OF THEALE
20 MPH SPEED LIMIT**


Alderfield Close	Entire length
Andrews Close	Entire length
Blatchs Close	Entire length
Blossom Avenue	Entire length
Blossom Lane	Entire length
Cavalier Close	Entire length
Chestnut Close	Entire length
Church Street	Entire length
Church Street Service Road	Entire length
Cloister Mews	Entire length
Crown Lane	Entire length
Deadmans Lane	Between its junction with Church St and a point approx. 70m north of its junction with Spring Gardens
Ellerton Close	Entire length
Englefield Road	Between a point approx. 45m west of its junction with North St and its junction with Church St
High Street	Entire length
James Butcher Drive	Entire length
Kathleen Sanders Court	Entire length
Lambfields	Entire length of public highway
Meadow Way	Entire length
Morton Place	Entire length
Mulberry Way	Entire length
Muswell Close	Entire length
North Walk	Entire length
Play Platt	Entire length
Rotherfield Close	Entire length
Roundhead Road	Entire length
Spring Gardens	Entire length
Station Road	Between its junction with High St and a point approx. 32m south of its junction with Meadow Way
Swallowfield Gardens	Entire length
The Crescent	Entire length
The Orchard	Entire length
Trinity Court	Entire length
Unnamed road from A340 to The Green	Between its junction with The Green and a point approx. 38m north
Volunteer Road	Entire length
Whitehart Close	Entire length
Woodfield Way	Entire length
Worsley Place	Entire length


**SCHEDULE 2
IN THE PARISH OF THEALE
30 MPH SPEED LIMIT**

Englefield Road	Between a point approx. 15m east of its junction with Pangbourne Road (A340) and a point approx. 45m west of its junction with North Street
North Street	Between its junction with Englefield Road and a point approx. 21m north
Unnamed road from A340 to The Green	Between a point approx. 15m east of its junction with Pangbourne Road (A340) and a point approx. 38m north of its junction with The Green

**THE COMMON SEAL of WEST BERKSHIRE DISTRICT
COUNCIL** hereunto affixed on the
8th day of *October* 2024 is
authenticated by:

P. Juy
Authorised Signatory

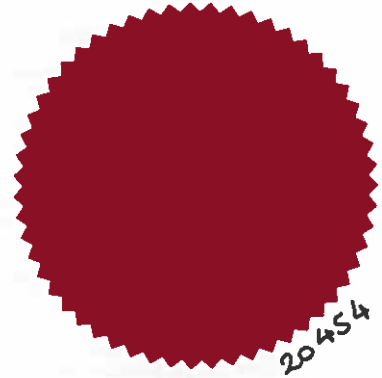

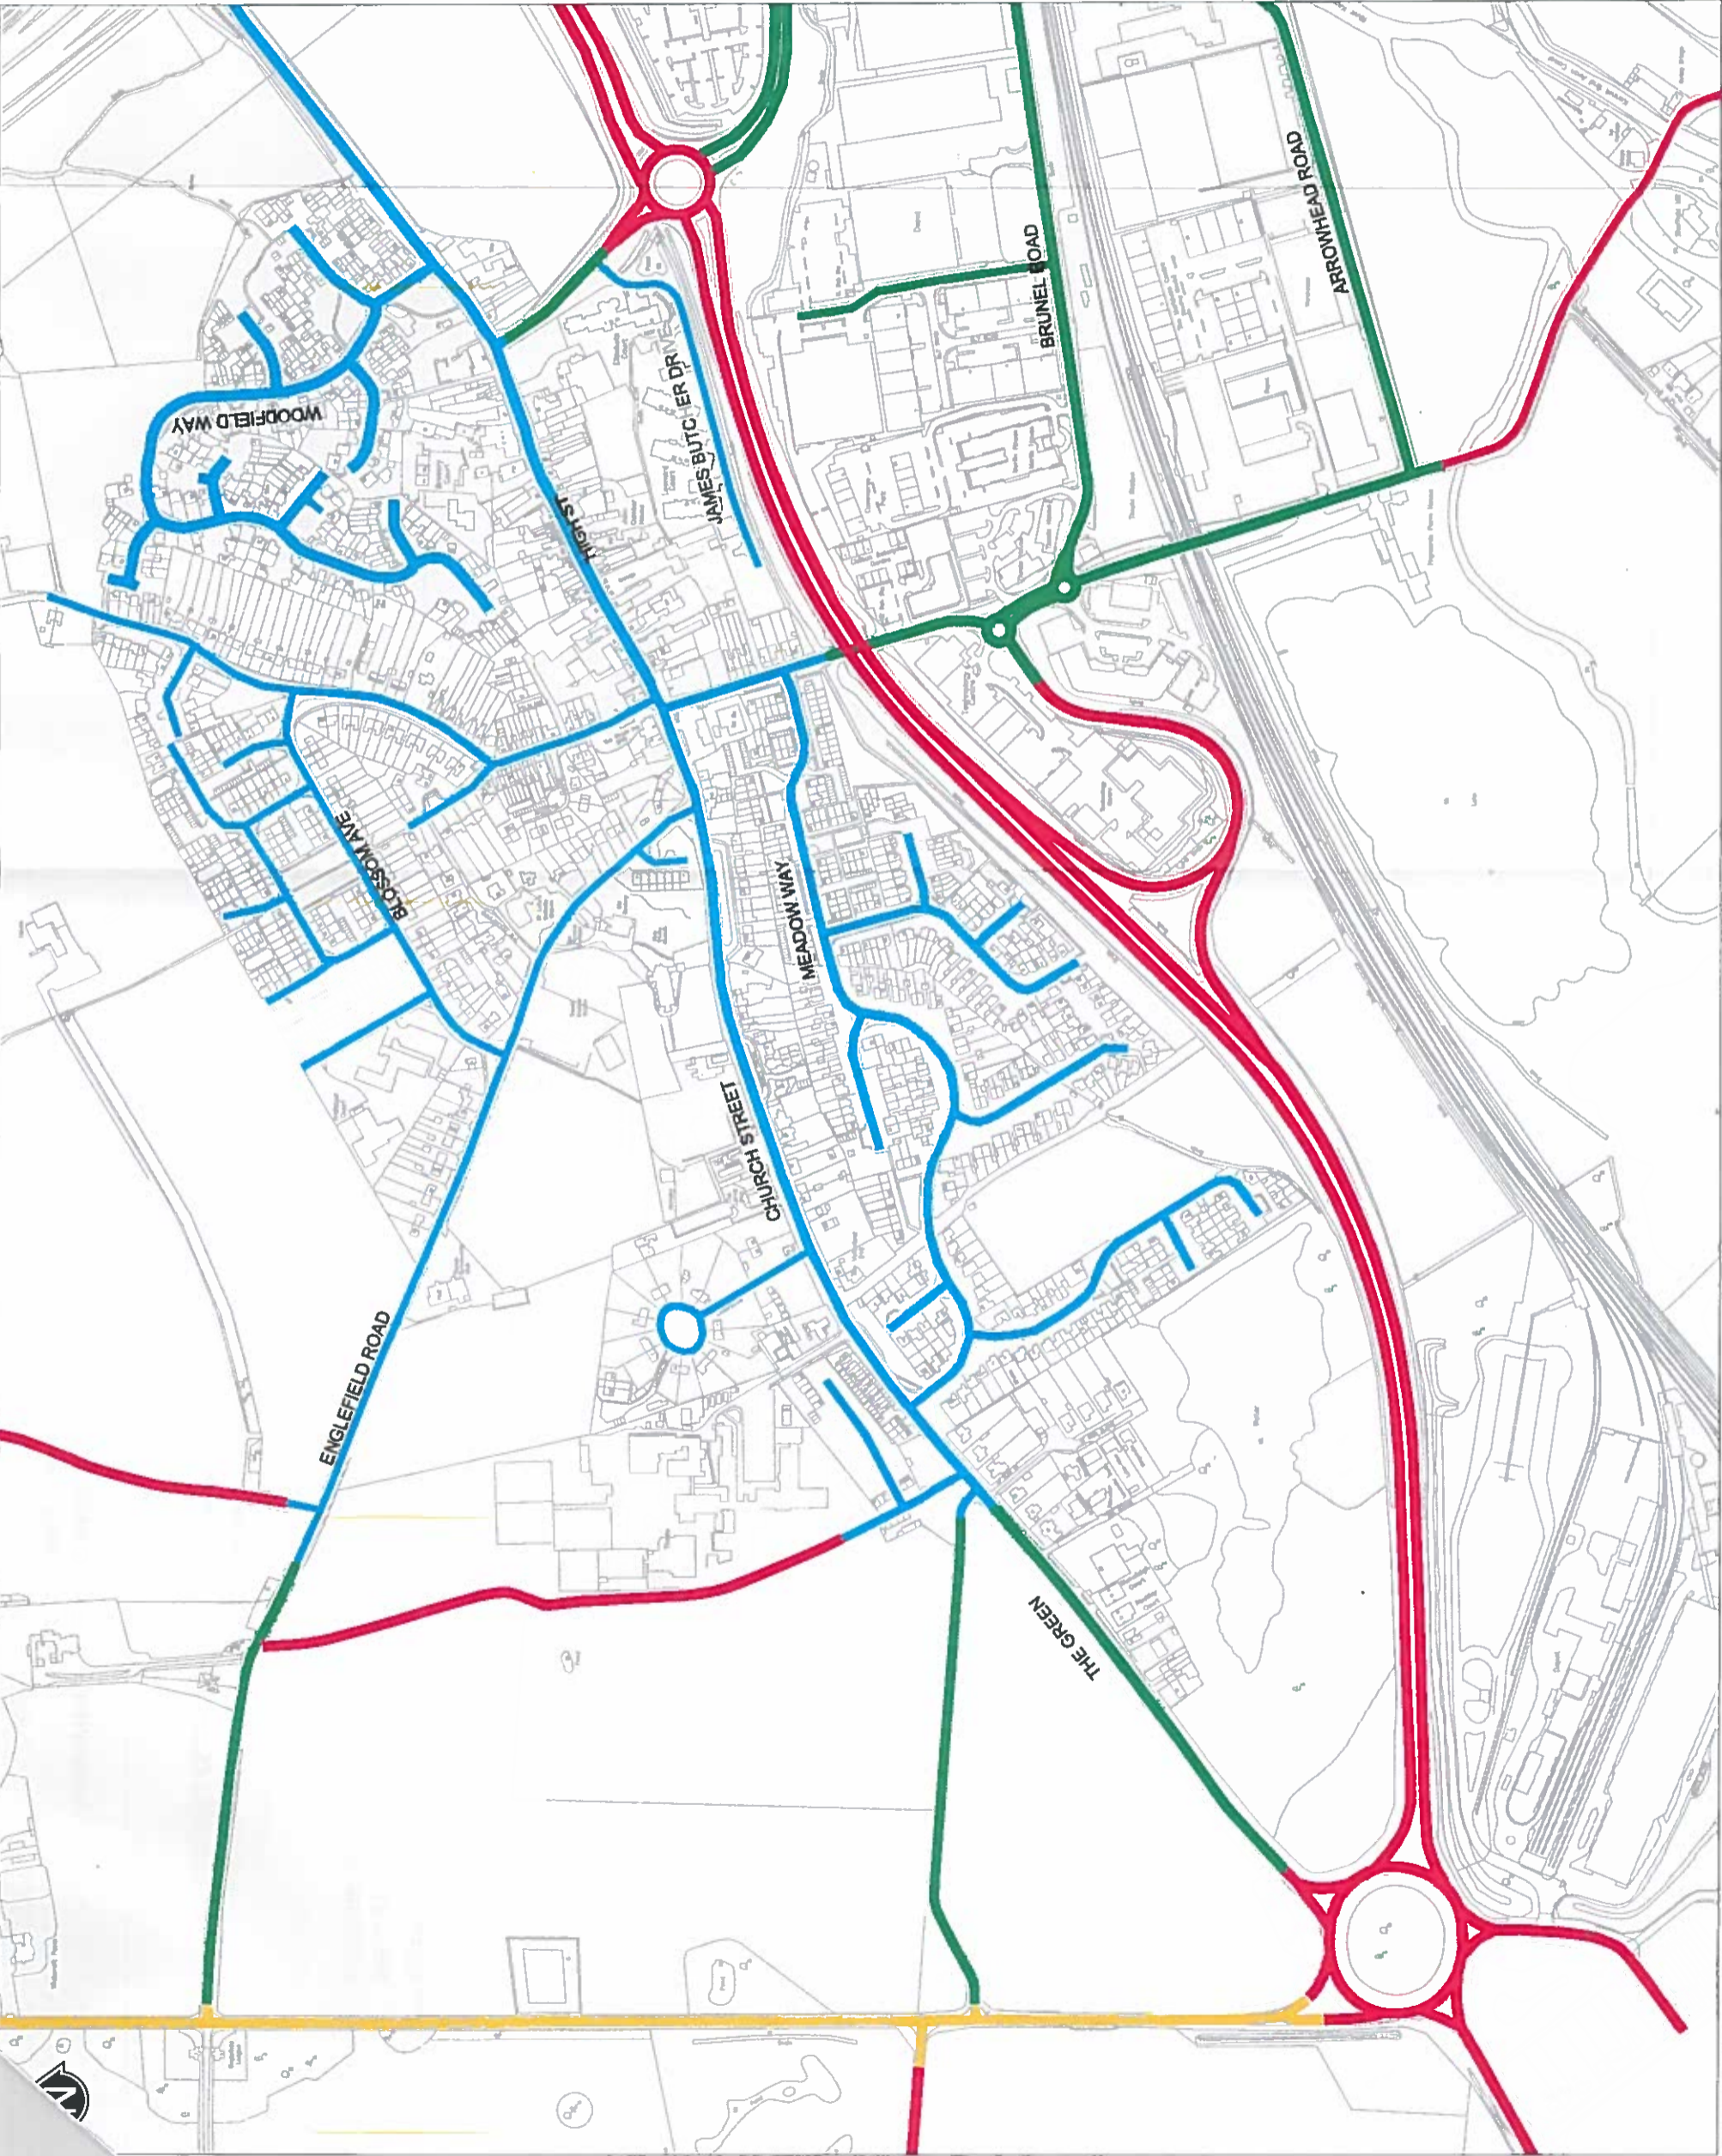

KEY

Blue line	20MPH SPEED LIMIT
Green line	30MPH SPEED LIMIT
Yellow line	40MPH SPEED LIMIT
Orange line	50MPH SPEED LIMIT
Red line	NATIONAL SPEED LIMIT

NOTES

1. DO NOT SCALE FROM THIS DRAWING.
2. ALL DIMENSIONS ARE SHOWN IN METRES UNLESS SHOWN OTHERWISE.
3. THIS DRAWING SHOWS A PROPOSED FEASIBILITY OPTION AND IS SUBJECT TO CHANGE.
4. WBC STANDARD DETAILS MUST BE ADHERED TO AT ALL TIMES UNLESS SPECIFIED BY THE OVERSEEING ORGANISATION.
5. PRIOR TO ANY EXCAVATIONS THE CONTRACTOR WILL ESTABLISH THE LOCATION OF EXISTING UTILITY SERVICES. THE CONTRACTOR SHOULD UNDERTAKE THEIR OWN UTILITY SEARCHES.
6. THE PURPOSE OF THIS PLAN IS TO IDENTIFY THE VARIOUS UTILITY APPARATUS LOCATIONS. WBC HAVE TRIED TO MAKE IT AS ACCURATE AS POSSIBLE BUT WE CANNOT GUARANTEE ITS ACCURACY AS THE LOCATIONS HAVE BEEN DRAWN FROM PLANS SUPPLIED BY EACH INDIVIDUAL UTILITY COMPANY. THEREFORE, YOU MUST NOT RELY SOLELY ON THIS PLAN IF YOU ARE CARRYING OUT ANY EXCAVATION OR OTHER WORKS IN THE VICINITY OF THE UTILITY LOCATIONS SHOWN. THE ACTUAL POSITION OF ANY UNDERGROUND SERVICE MUST BE VERIFIED BY CABLE DETECTION EQUIPMENT, ETC. AND ESTABLISHED ON SITE BEFORE ANY EXCAVATION IS UNDERTAKEN. THERE MAY ALSO BE FURTHER SERVICES UNKNOWN TO WBC. WBC ACCEPT NO RESPONSIBILITY OR LIABILITY IN THE EVENT OF INACCURACY.

d. j. j.

ISSUED FOR CONSTRUCTION

REV	NO	DATE	DESCRIPTION	DR	AP



TRANSPORT AND COUNTRYSIDE
COUNCIL OFFICES - MARKET STREET - NEWBURY - RG14 5LD

PROJECT TITLE
THEALE VILLAGE
20MPH PILOT SPEED LIMIT

DRAWING TITLE
APPROVED SPEED LIMITS

DATE	OCT 2024	DRAWN BY	HJY	CHECKED BY	CLV	PAPER SIZE	A3	SCALE	1:50
DRAWING NUMBER	SLR/21/03/004	VERSION							

Reproduced from Ordnance Survey map with the permission of the Controller of Her Majesty's Stationery Office © Crown Copyright 2021. Unauthorised reproduction infringes Crown Copyright and may lead to prosecution or civil proceedings. West Berkshire District Council 0100024151