

Legend
 GPSS
 Land of Interest

Site centre coordinate
 463.716 - 171.413

FILE REF: AS/WB/WB/009C

SCALE: 1:3,500 @ A4

DATE: 22/01/2015

Client:

OPA

Oil & Pipelines Agent

TITLE:


GPSS LOCATION PLAN
 EXTRACT OF PIPELINE A/

© Crown copyright a
 database rights 2011
 Ordnance Survey
 All rights reserved

THIS DRAWING IS PROTECTED BY COPYRIGHT
 IT MAY NOT BE REPRODUCED OR TRANSMITTED
 IN ANY FORM OR BY ANY MEANS WITHOUT THE
 WRITTEN PERMISSION OF FISHER GERMAN
 CHARTERED SURVEYORS



Fisher German LLP, The Grange
 80 Tamworth Road, Ashby de la Zouche, Leicestershire, LE19 1BA
 Telephone 01530 412821
 Fax 01530 412896

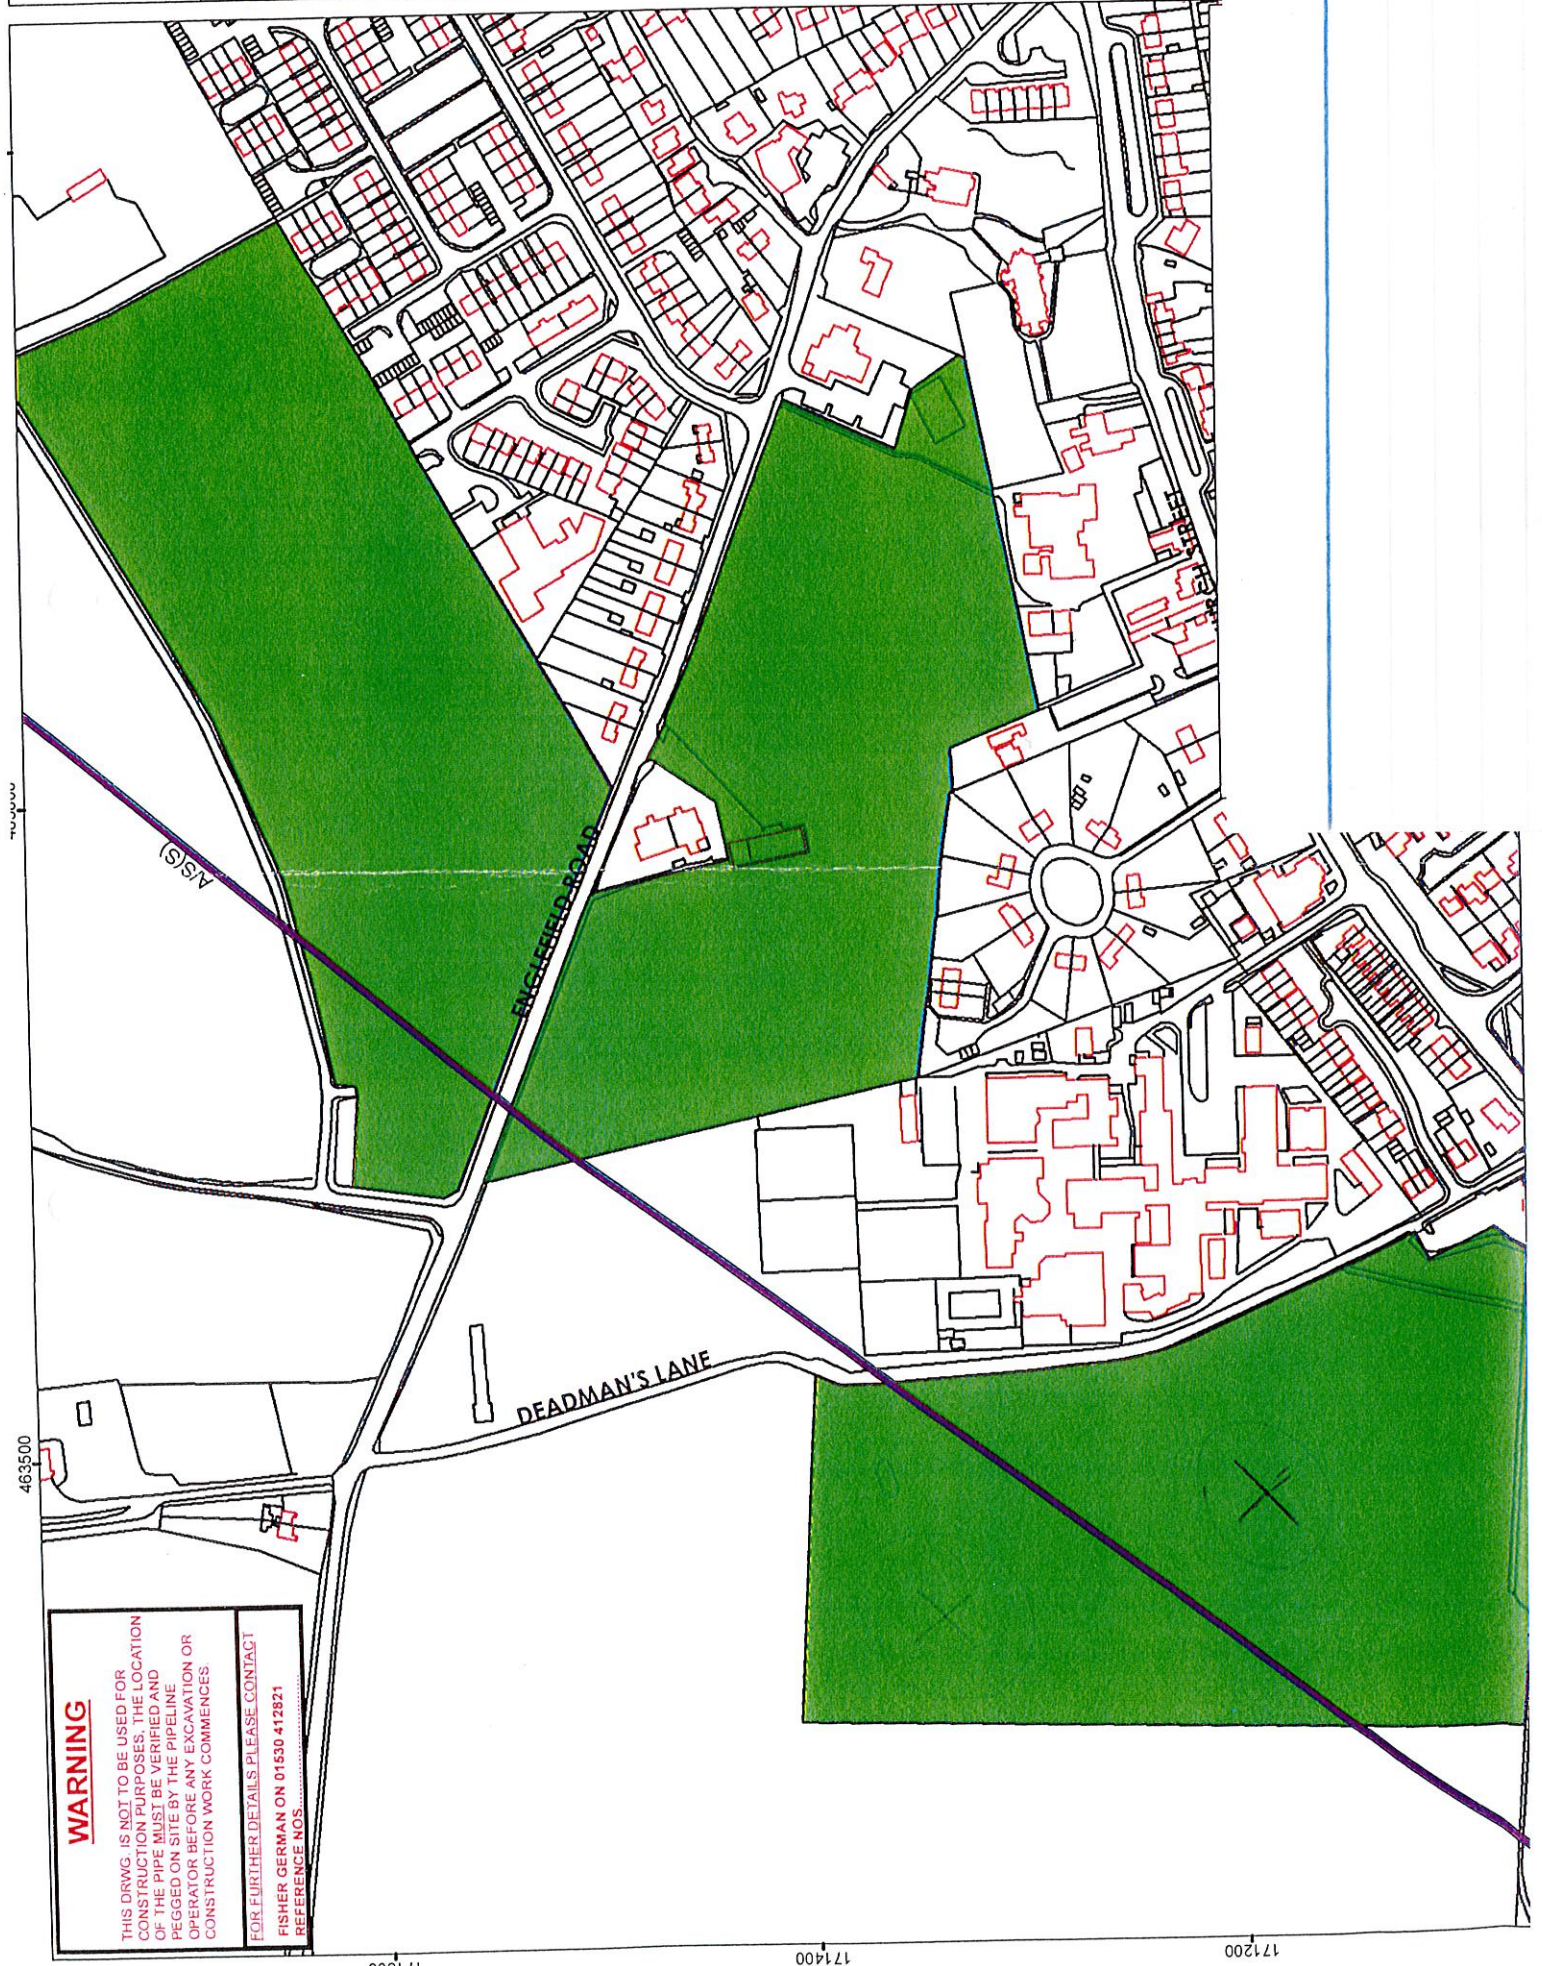

WARNING

THIS DRWG. IS NOT TO BE USED FOR
 CONSTRUCTION PURPOSES. THE LOCATION
 OF THE PIPE MUST BE VERIFIED AND
 PEGGED ON SITE BY THE PIPELINE
 OPERATOR BEFORE ANY EXCAVATION OR
 CONSTRUCTION WORK COMMENCES

FOR FURTHER DETAILS PLEASE CONTACT

FISHER GERMAN ON 01530 412821
 REFERENCE NOS.